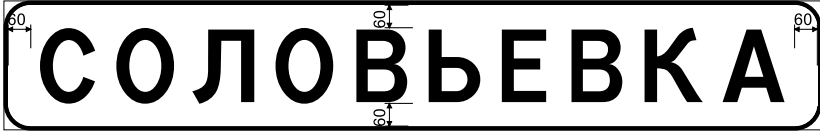


**Ведомость знаков индивидуального проектирования
на автомобильной дороге 1 км а/д "Н-0218" - Соловьевка
(км 0+000 - км 10+991)**

Информация	Кол-во	Эскиз знака
Код знака по ГОСТ: 6.10.1 Положение: км 0+020 слева Тип объекта: основная дорога Размеры щита, мм.: 1088x3914 Площадь щита, кв.м.: 4.26 Высота шрифта, мм.: 200 Толщина каймы, мм.: 24 Закругление каймы, мм.: R-60 Масштаб: 1:20	1	The sketch shows a blue rectangular sign with rounded corners. It is divided horizontally. The upper section features a white arrow pointing left, followed by the text "АЛЕКСАНДРО-НЕВСКИЙ" in large white capital letters. The lower section features the text "БАГАН" in large white capital letters, followed by "1,4" and "20" in large white numbers, and a white arrow pointing right. Various dimensions are indicated for the sign's overall size, font height, and element placement.
Код знака по ГОСТ: 6.10.1 Положение: км 4+100 справа Тип объекта: основная дорога Размеры щита, мм.: 801x2268 Площадь щита, кв.м.: 1.82 Высота шрифта, мм.: 150 Толщина каймы, мм.: 18 Закругление каймы, мм.: R-45 Масштаб: 1:20	1	The sketch shows a blue rectangular sign with rounded corners. It is divided horizontally. The upper section features a white arrow pointing up, followed by the text "СОЛОВЬЕВКА" in large white capital letters. The lower section features a white arrow pointing left, followed by the text "КАЗАНКА" in large white capital letters, and "7" and "2" in large white numbers. Various dimensions are indicated for the sign's overall size, font height, and element placement.
Код знака по ГОСТ: 6.10.1 Положение: км 4+174 слева Тип объекта: основная дорога Размеры щита, мм.: 801x2236 Площадь щита, кв.м.: 1.79 Высота шрифта, мм.: 150 Толщина каймы, мм.: 18 Закругление каймы, мм.: R-45 Масштаб: 1:20	1	The sketch shows a blue rectangular sign with rounded corners. It is divided horizontally. The upper section features a white arrow pointing up, followed by the text "БАГАН" in large white capital letters. The lower section features the text "КАЗАНКА" in large white capital letters, followed by "23" and "2" in large white numbers, and a white arrow pointing right. Various dimensions are indicated for the sign's overall size, font height, and element placement.

Информация	Кол-во	Эскиз знака
Код знака по ГОСТ: 5.23.1 Положение: км 10+991 справа Тип объекта: основная дорога Размеры щита, мм.: 344x2246 Площадь щита, кв.м.: 0.77 Высота шрифта, мм.: 200 Толщина каймы, мм.: 12 Закругление каймы, мм.: R-60 Масштаб: 1:20	1	
Код знака по ГОСТ: 5.24.1 Положение: км 10+991 справа Тип объекта: основная дорога Размеры щита, мм.: 344x2246 Площадь щита, кв.м.: 0.77 Высота шрифта, мм.: 200 Толщина каймы, мм.: 12 Закругление каймы, мм.: R-60 Масштаб: 1:20	1	