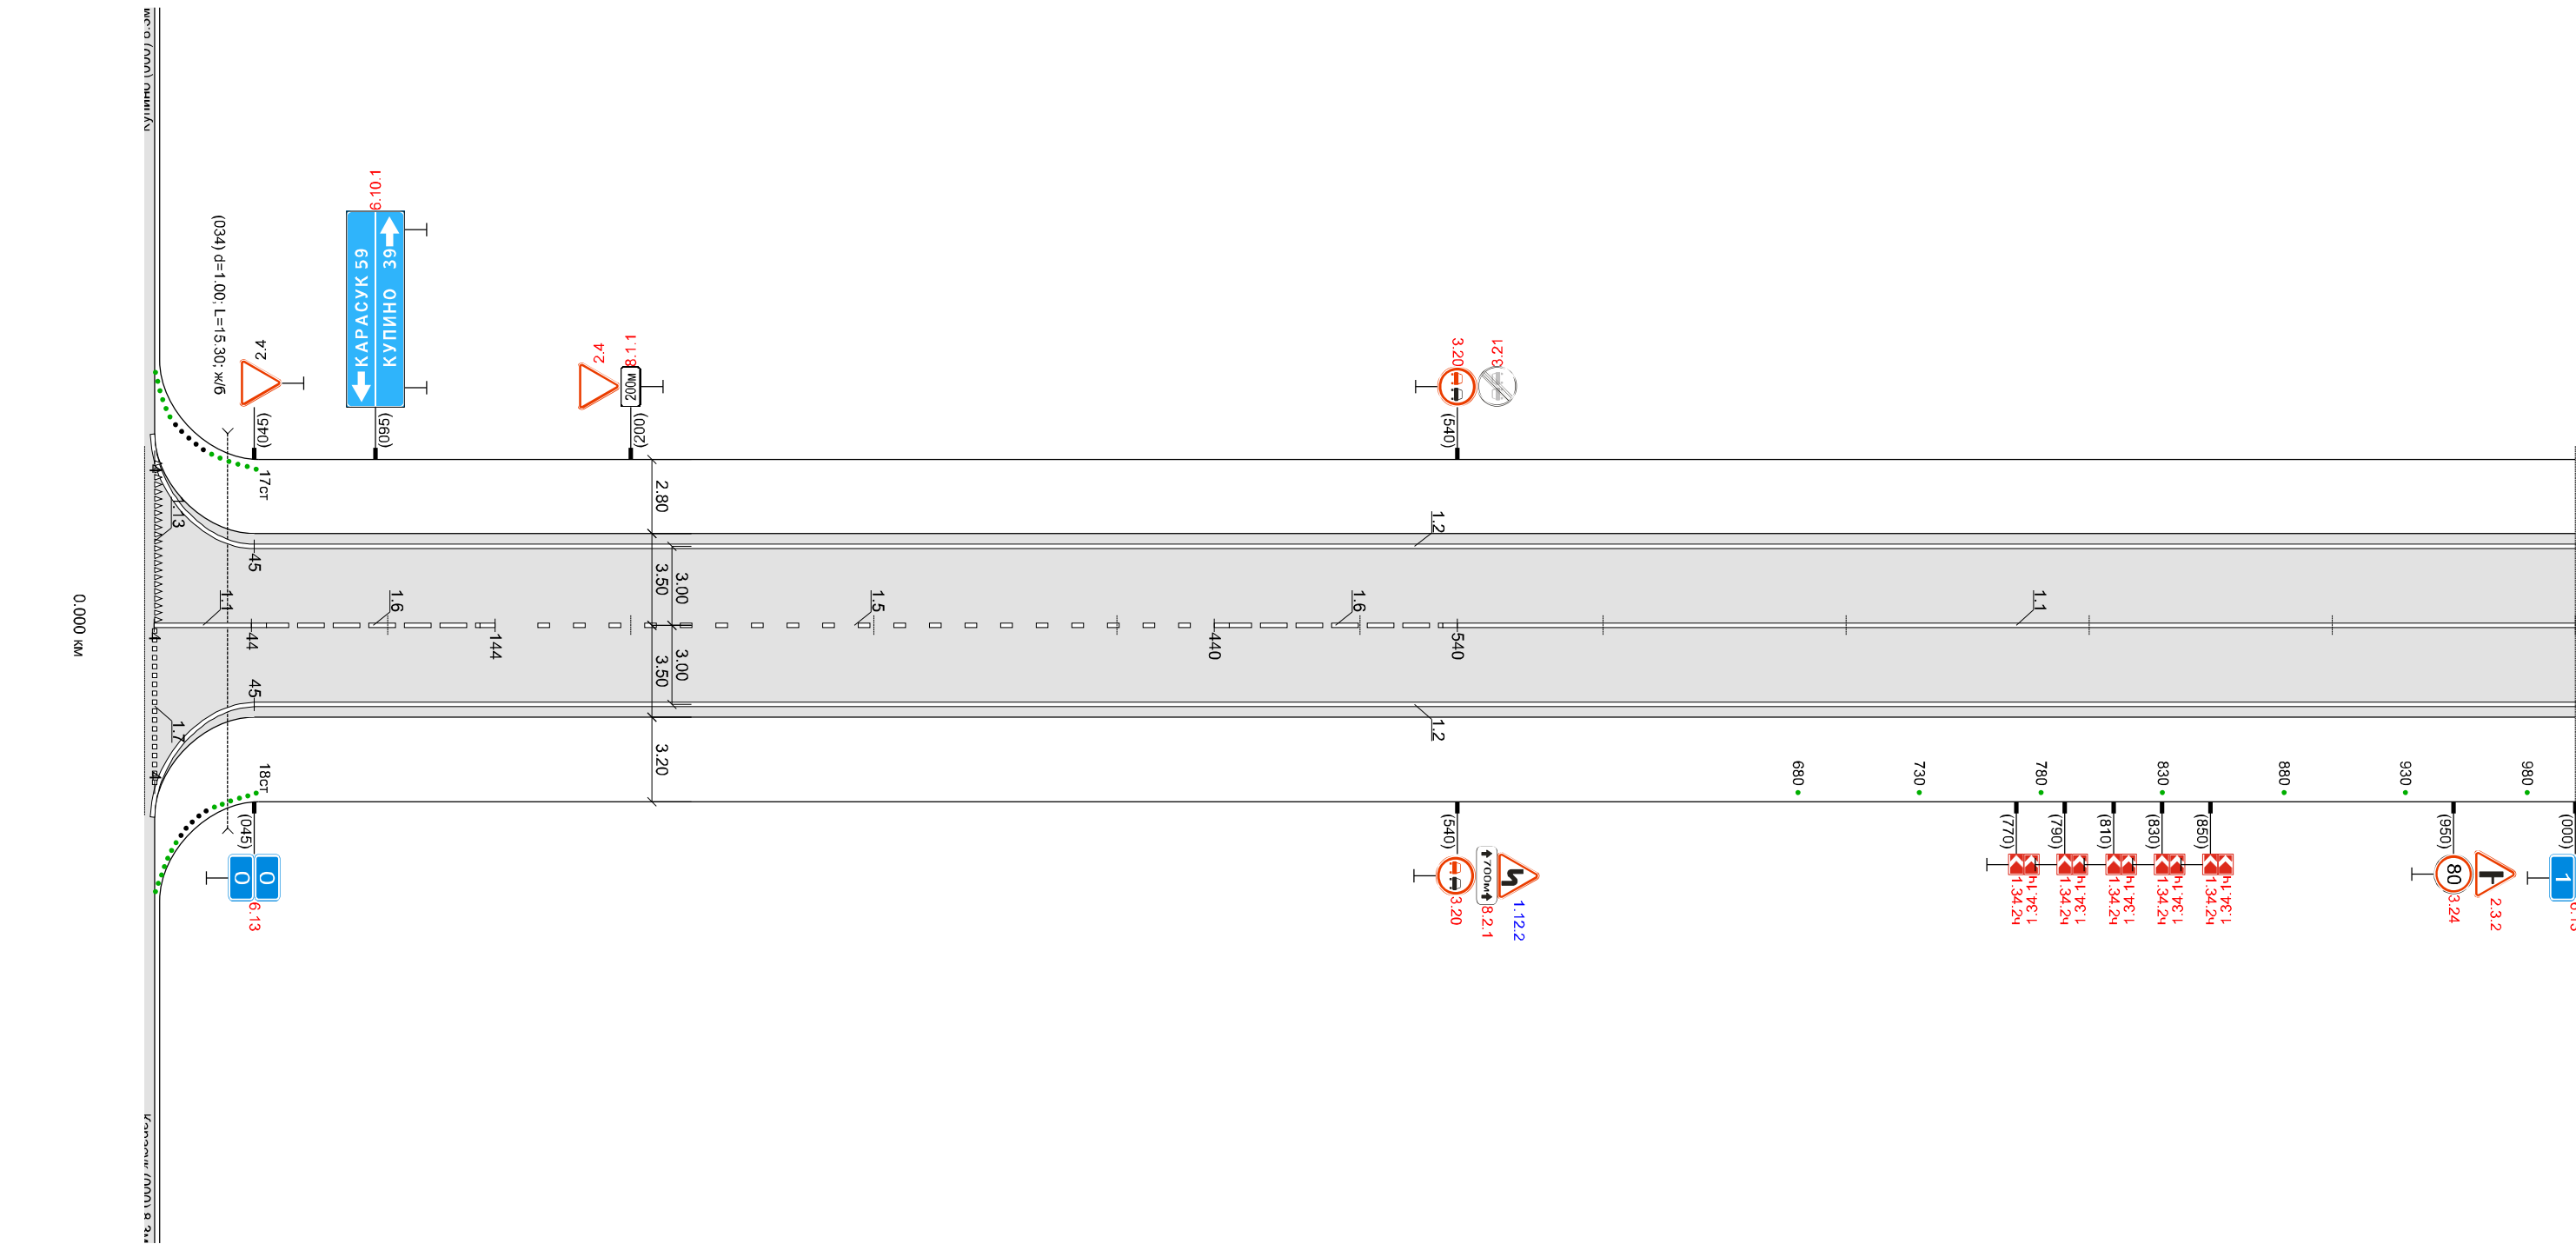
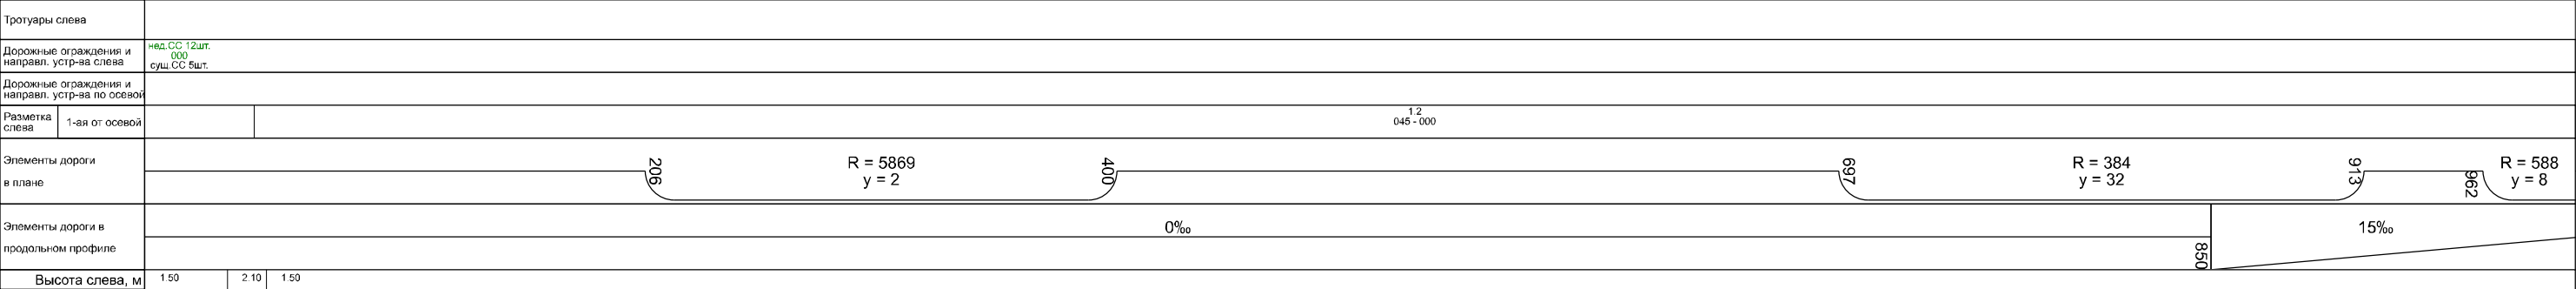


Высота справа, м		1.70				1.50				0.20																	
Разметка справа	осевая	1.1 000 - 109		1.7 109 - 135		1.1 135 - 527						1.6 527 - 577		1.5 577 - 918						1.6 918 - 968		1.1 968 - 988		1.1 988 - 1000			
	1-ая от осевой	1.2 000 - 112		1.7 112 - 131								1.2 131 - 923								1.11 923 - 943		1.11 943 - 964		1.2 964 - 985		1.7 985 - 1003	
	2-ая от осевой																			1.2 923 - 938		1.2 950 - 964					
Дорожные ограждения и направл. устр-ва справа		нед.СС 2шт. 000 - 080		нед.СС 9шт. 122		нед.СС 2шт. 180 - 230																					
Тротуары справа										ширина 1 см. АБ, 435 - 938														ширина 1 см. АБ, 950 - 990			
Необесп. видимость сбр.												137										111		527			
Необесп. видимость пр.		108										111										378					